

TYPICAL FLOOR PLANS

101

1 BED + 1 BATH + 1 CAR

Apartments 101

AREA

Interior 51m²

Exterior 18m²

TOTAL 69m²




PARKSIDE
ON FOLKESTONE

Floor plan is for illustrative purposes only, subject to variations and not to scale. Areas are approximate only and are subject to change. Furniture not included. Buyers should make their own enquiries and consult the identification plan in the disclosure documents for further details. Purchases are subject to contract terms.

102

1 BED + 1 BATH + 1 CAR

Apartments	102
AREA	
Interior	52m ²
Exterior	58m ²
TOTAL	110m²

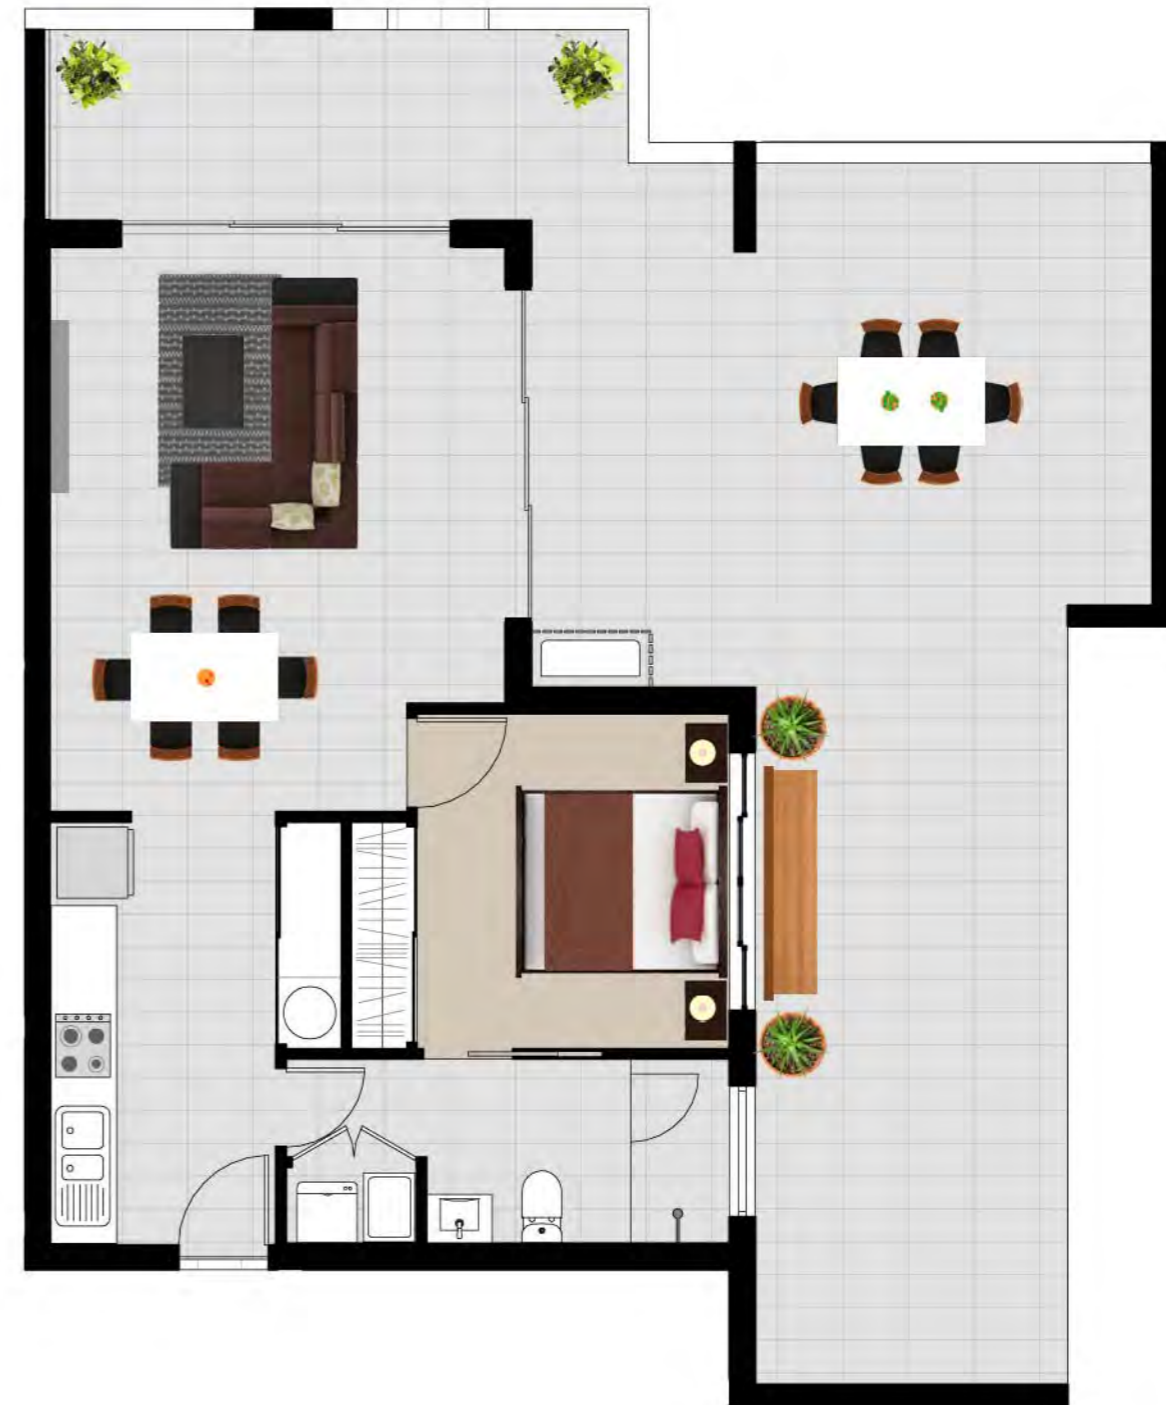

TYPICAL FLOOR PLANS

201, 301, 401, 501,
601, 701, 801

2 BED + 2 BATH + 1 CAR

Apartments 201, 301, 401,
501, 601, 701, 801

AREA

Interior	75m ²
Exterior	12m ²
TOTAL	87m ²



PARKSIDE
ON FOLKESTONE

Floor plan is for illustrative purposes only, subject to variations and not to scale. Areas are approximate only and are subject to change. Furniture not included. Buyers should make their own enquiries and consult the identification plan in the disclosure documents for further details. Purchases are subject to contract terms.

202, 302, 402

2 BED + 2 BATH + 1 CAR

Apartments 202, 302, 402

AREA

Interior 75m²

Exterior 13m²

TOTAL 88m²



PARKSIDE
ON FOLKESTONE

Floor plan is for illustrative purposes only, subject to variations and not to scale. Areas are approximate only and are subject to change. Furniture not included. Buyers should make their own enquiries and consult the identification plan in the disclosure documents for further details. Purchases are subject to contract terms.

TYPICAL FLOOR PLANS

203, 303, 403

2 BED + 2 BATH + 1 CAR

Apartments 203, 303, 403

AREA

Interior 78m²

Exterior 13m²

TOTAL 91m²



PARKSIDE
ON FOLKESTONE

Floor plan is for illustrative purposes only, subject to variations and not to scale. Areas are approximate only and are subject to change. Furniture not included. Buyers should make their own enquiries and consult the identification plan in the disclosure documents for further details. Purchases are subject to contract terms.

204

3 BED + 2 BATH + 1 CAR

Apartments	204
AREA	
Interior	95m ²
Exterior	73m ²
TOTAL	168m²



PARKSIDE
ON FOLKESTONE

Floor plan is for illustrative purposes only, subject to variations and not to scale. Areas are approximate only and are subject to change. Furniture not included. Buyers should make their own enquiries and consult the identification plan in the disclosure documents for further details. Purchases are subject to contract terms.

TYPICAL FLOOR PLANS

205

2 BED + 2 BATH + 1 CAR

Apartments	205
------------	-----

AREA

Interior	82m ²
----------	------------------

Exterior	47m ²
----------	------------------

TOTAL	129m ²
-------	-------------------




PARKSIDE
ON FOLKESTONE

Floor plan is for illustrative purposes only, subject to variations and not to scale. Areas are approximate only and are subject to change. Furniture not included. Buyers should make their own enquiries and consult the identification plan in the disclosure documents for further details. Purchases are subject to contract terms.

206

2 BED + 2 BATH + 1 CAR

Apartments	206
AREA	
Interior	78m ²
Exterior	74m ²
TOTAL	152m²

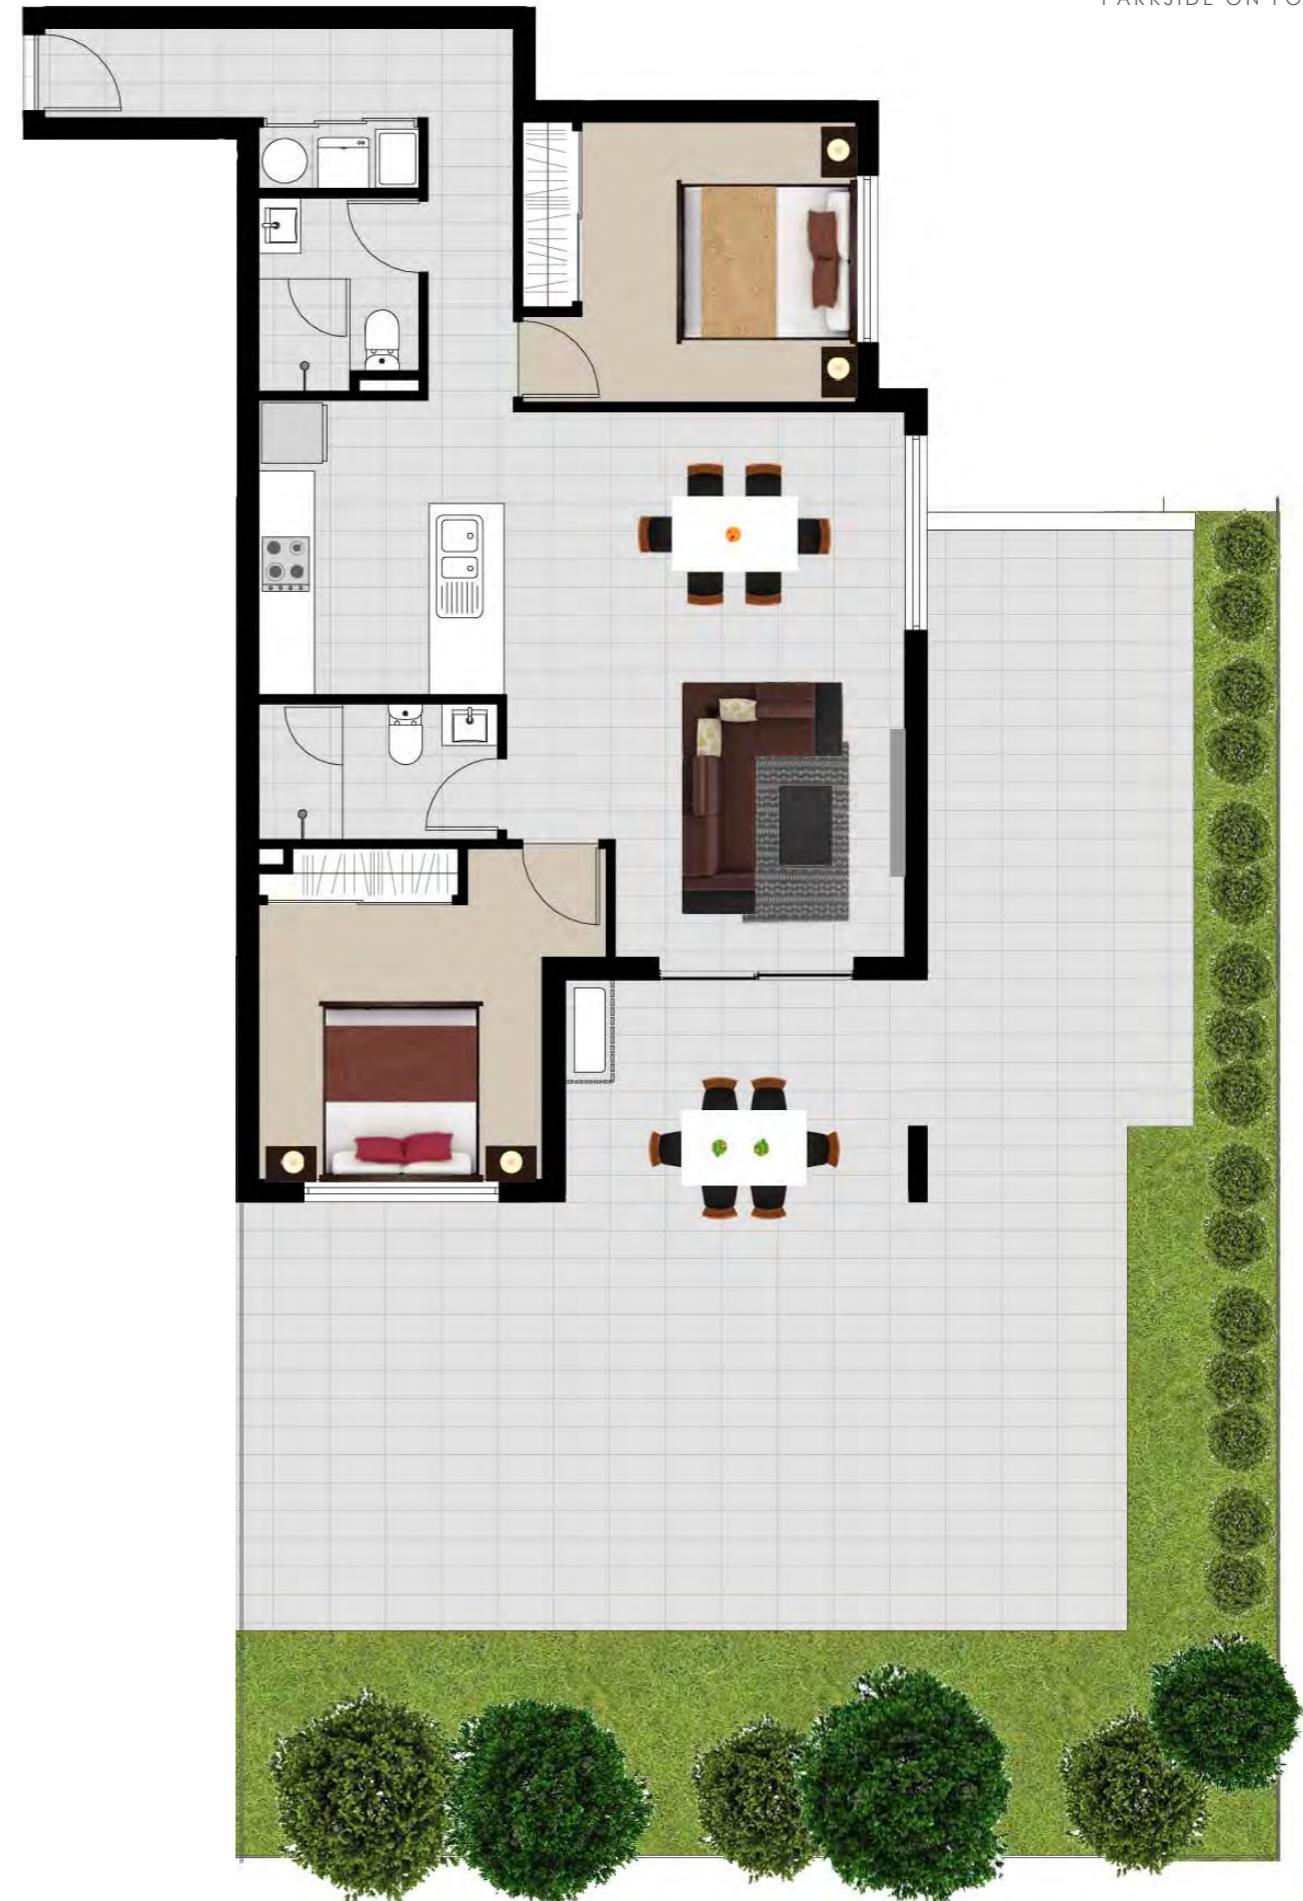

TYPICAL FLOOR PLANS

304, 404, 503

3 BED + 2 BATH + 1 CAR

Apartments 304, 404, 503

AREA

Interior 95m²

Exterior 13m²

TOTAL 108m²



PARKSIDE
ON FOLKESTONE

Floor plan is for illustrative purposes only, subject to variations and not to scale. Areas are approximate only and are subject to change. Furniture not included. Buyers should make their own enquiries and consult the identification plan in the disclosure documents for further details. Purchases are subject to contract terms.

305, 405, 504

2 BED + 2 BATH + 1 CAR

Apartments 305, 405, 504

AREA

Interior 82m²

Exterior 11m²

TOTAL 93m²



PARKSIDE
ON FOLKESTONE

Floor plan is for illustrative purposes only, subject to variations and not to scale. Areas are approximate only and are subject to change. Furniture not included. Buyers should make their own enquiries and consult the identification plan in the disclosure documents for further details. Purchases are subject to contract terms.

TYPICAL FLOOR PLANS

306, 406

2 BED + 2 BATH + 1 CAR

Apartments 306, 406

AREA

Interior 78m²

Exterior 13m²

TOTAL 91m²



PARKSIDE
ON FOLKESTONE

Floor plan is for illustrative purposes only, subject to variations and not to scale. Areas are approximate only and are subject to change. Furniture not included. Buyers should make their own enquiries and consult the identification plan in the disclosure documents for further details. Purchases are subject to contract terms.

502, 602, 702, 802

2 BED + 2 BATH + 1 CAR

Apartments 502, 602, 702, 802

AREA

Interior 75m²

Exterior 12m²

TOTAL 87m²



TYPICAL FLOOR PLANS

505

2 BED + 2 BATH + 1 CAR

Apartments 505

AREA

Interior 80m²

Exterior 13m²

TOTAL 93m²



PARKSIDE
ON FOLKESTONE

Floor plan is for illustrative purposes only, subject to variations and not to scale. Areas are approximate only and are subject to change. Furniture not included. Buyers should make their own enquiries and consult the identification plan in the disclosure documents for further details. Purchases are subject to contract terms.

603

2 BED + 2 BATH + 1 CAR

Apartments 603

AREA

Interior 76m²

Exterior 32m²

TOTAL 108m²



TYPICAL FLOOR PLANS

604

2 BED + 2 BATH + 1 CAR

Apartments 604

AREA

Interior 77m²

Exterior 31m²

TOTAL 108m²



PARKSIDE
ON FOLKESTONE

Floor plan is for illustrative purposes only, subject to variations and not to scale. Areas are approximate only and are subject to change. Furniture not included. Buyers should make their own enquiries and consult the identification plan in the disclosure documents for further details. Purchases are subject to contract terms.

703, 803

2 BED + 2 BATH + 1 CAR

Apartments 703, 803

AREA

Interior 76m²

Exterior 13m²

TOTAL 89m²



TYPICAL FLOOR PLANS

704, 804

2 BED + 2 BATH + 1 CAR

Apartments 704, 804

AREA

Interior 77m²

Exterior 13m²

TOTAL 90m²



PARKSIDE
ON FOLKESTONE

Floor plan is for illustrative purposes only, subject to variations and not to scale. Areas are approximate only and are subject to change. Furniture not included. Buyers should make their own enquiries and consult the identification plan in the disclosure documents for further details. Purchases are subject to contract terms.