


**KEY**

- REVISED/ADDITIONAL SUITE
- EXISTING UNALTERED SUITE

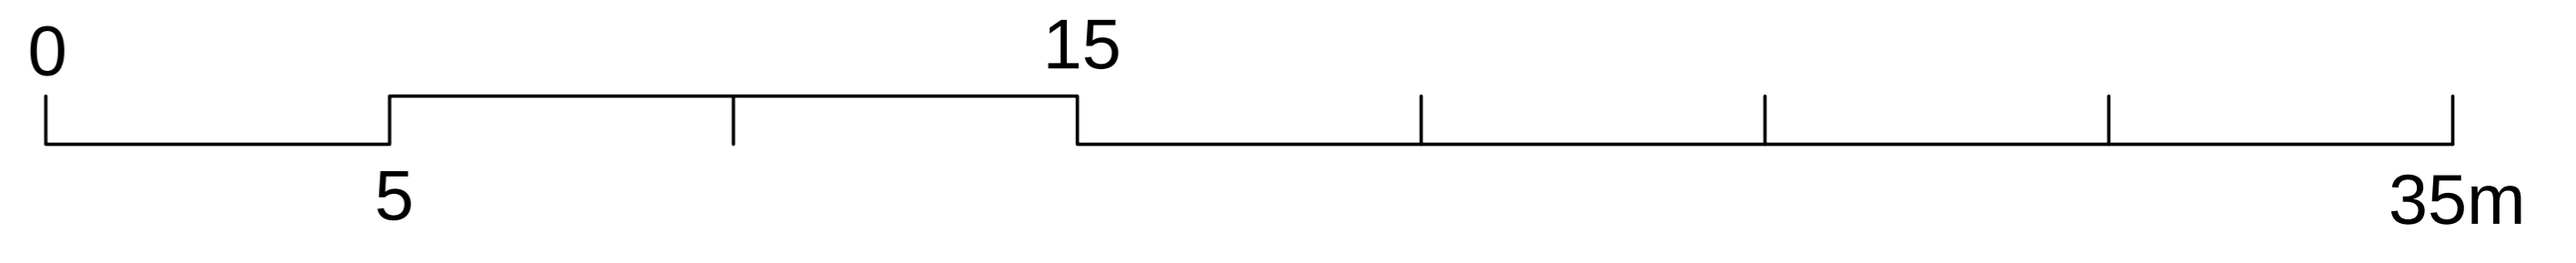

**ROBINSON ROAD WEST**

① LEVEL 1  
1 : 100 @ A0

**- DRAFT -**

CLIENT:   
**EXCEL**  
DEVELOPMENT GROUP

|      |        |            |
|------|--------|------------|
| 0    | DRAFT  | 2018-04-16 |
| REV: | NOTES: | DATE:      |

**Robinson Road Marketplace**  
PROPOSED REFURBISHMENT

ARCHITECT: **nikolaou ASSOCIATES**  
GPO Box 3325 Brisbane 4001  
+61 7 3369 8218  
www.nikolaou.com.au

Drawing Title: LEVEL 1 LAYOUT  
Plot Date: 2018-04-16  
Project No: 1505  
Drawing No: 1505-SK-46[0]